


PRE-ACTION DELUGE SYSTEM
SINGLE ZONE/ELECTRIC CROSS ZONE

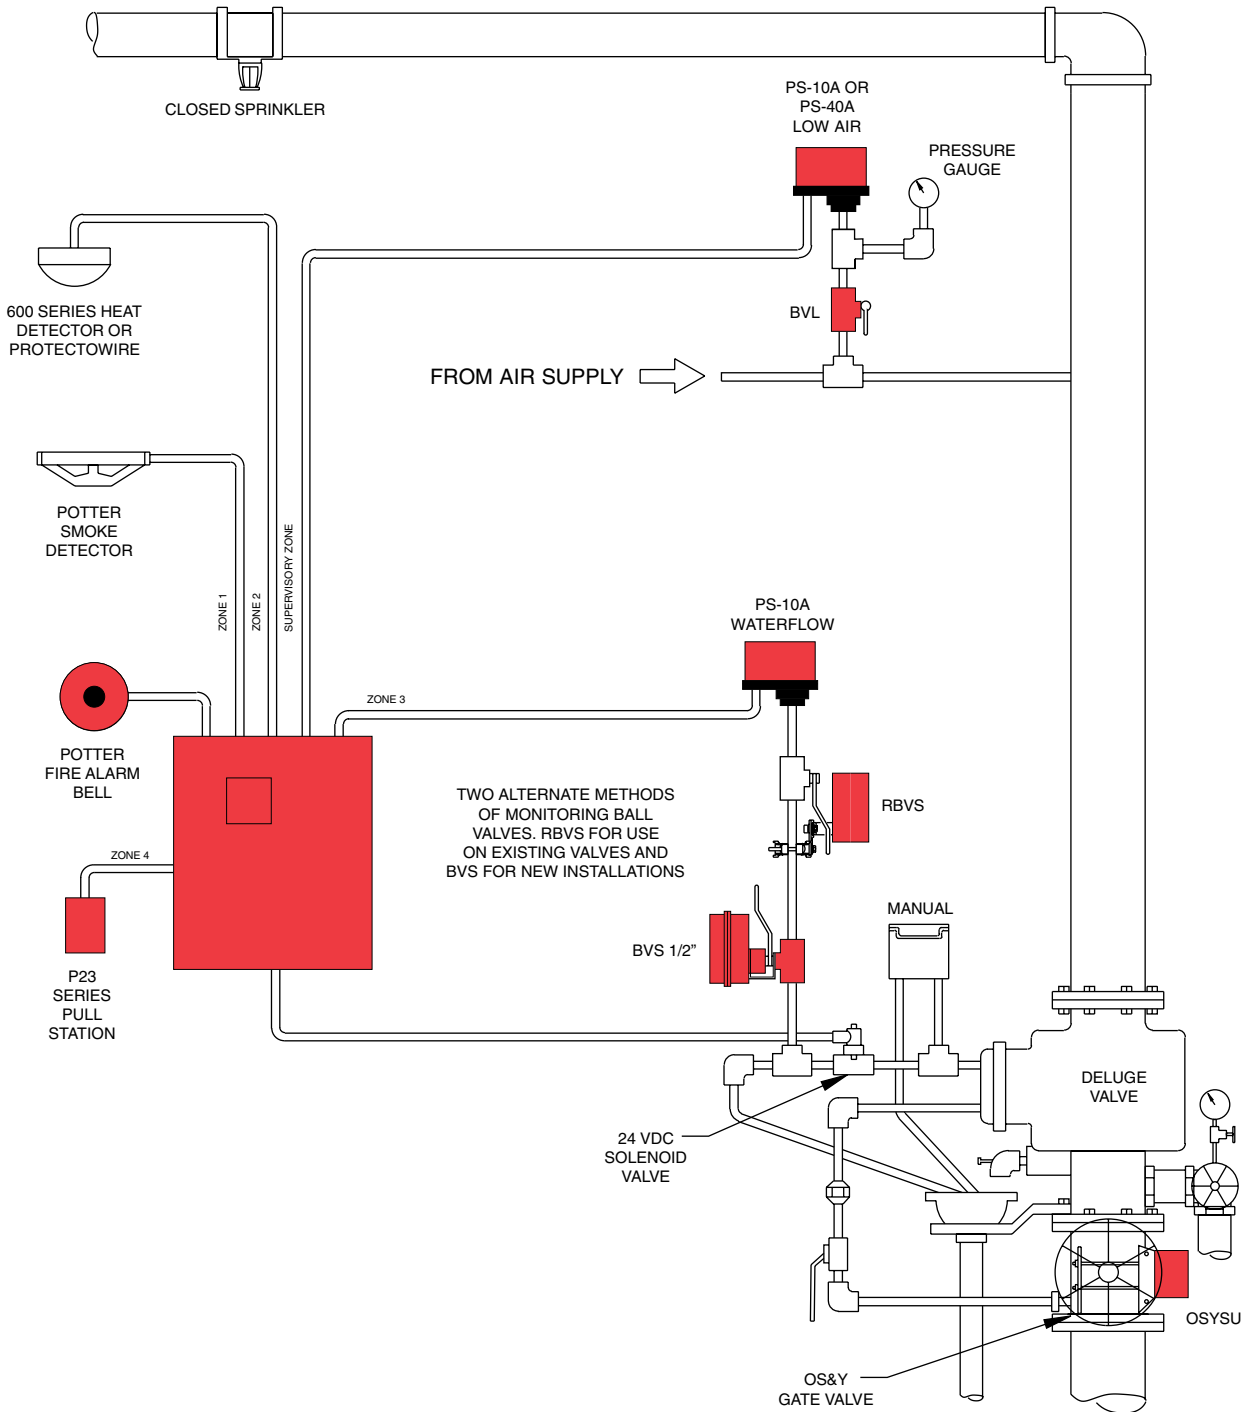

DWG. #5403530

#5403530 - REV E